


4-BOX PAPI A VOLTAGE DRIVEN FIELD INSTALLATION

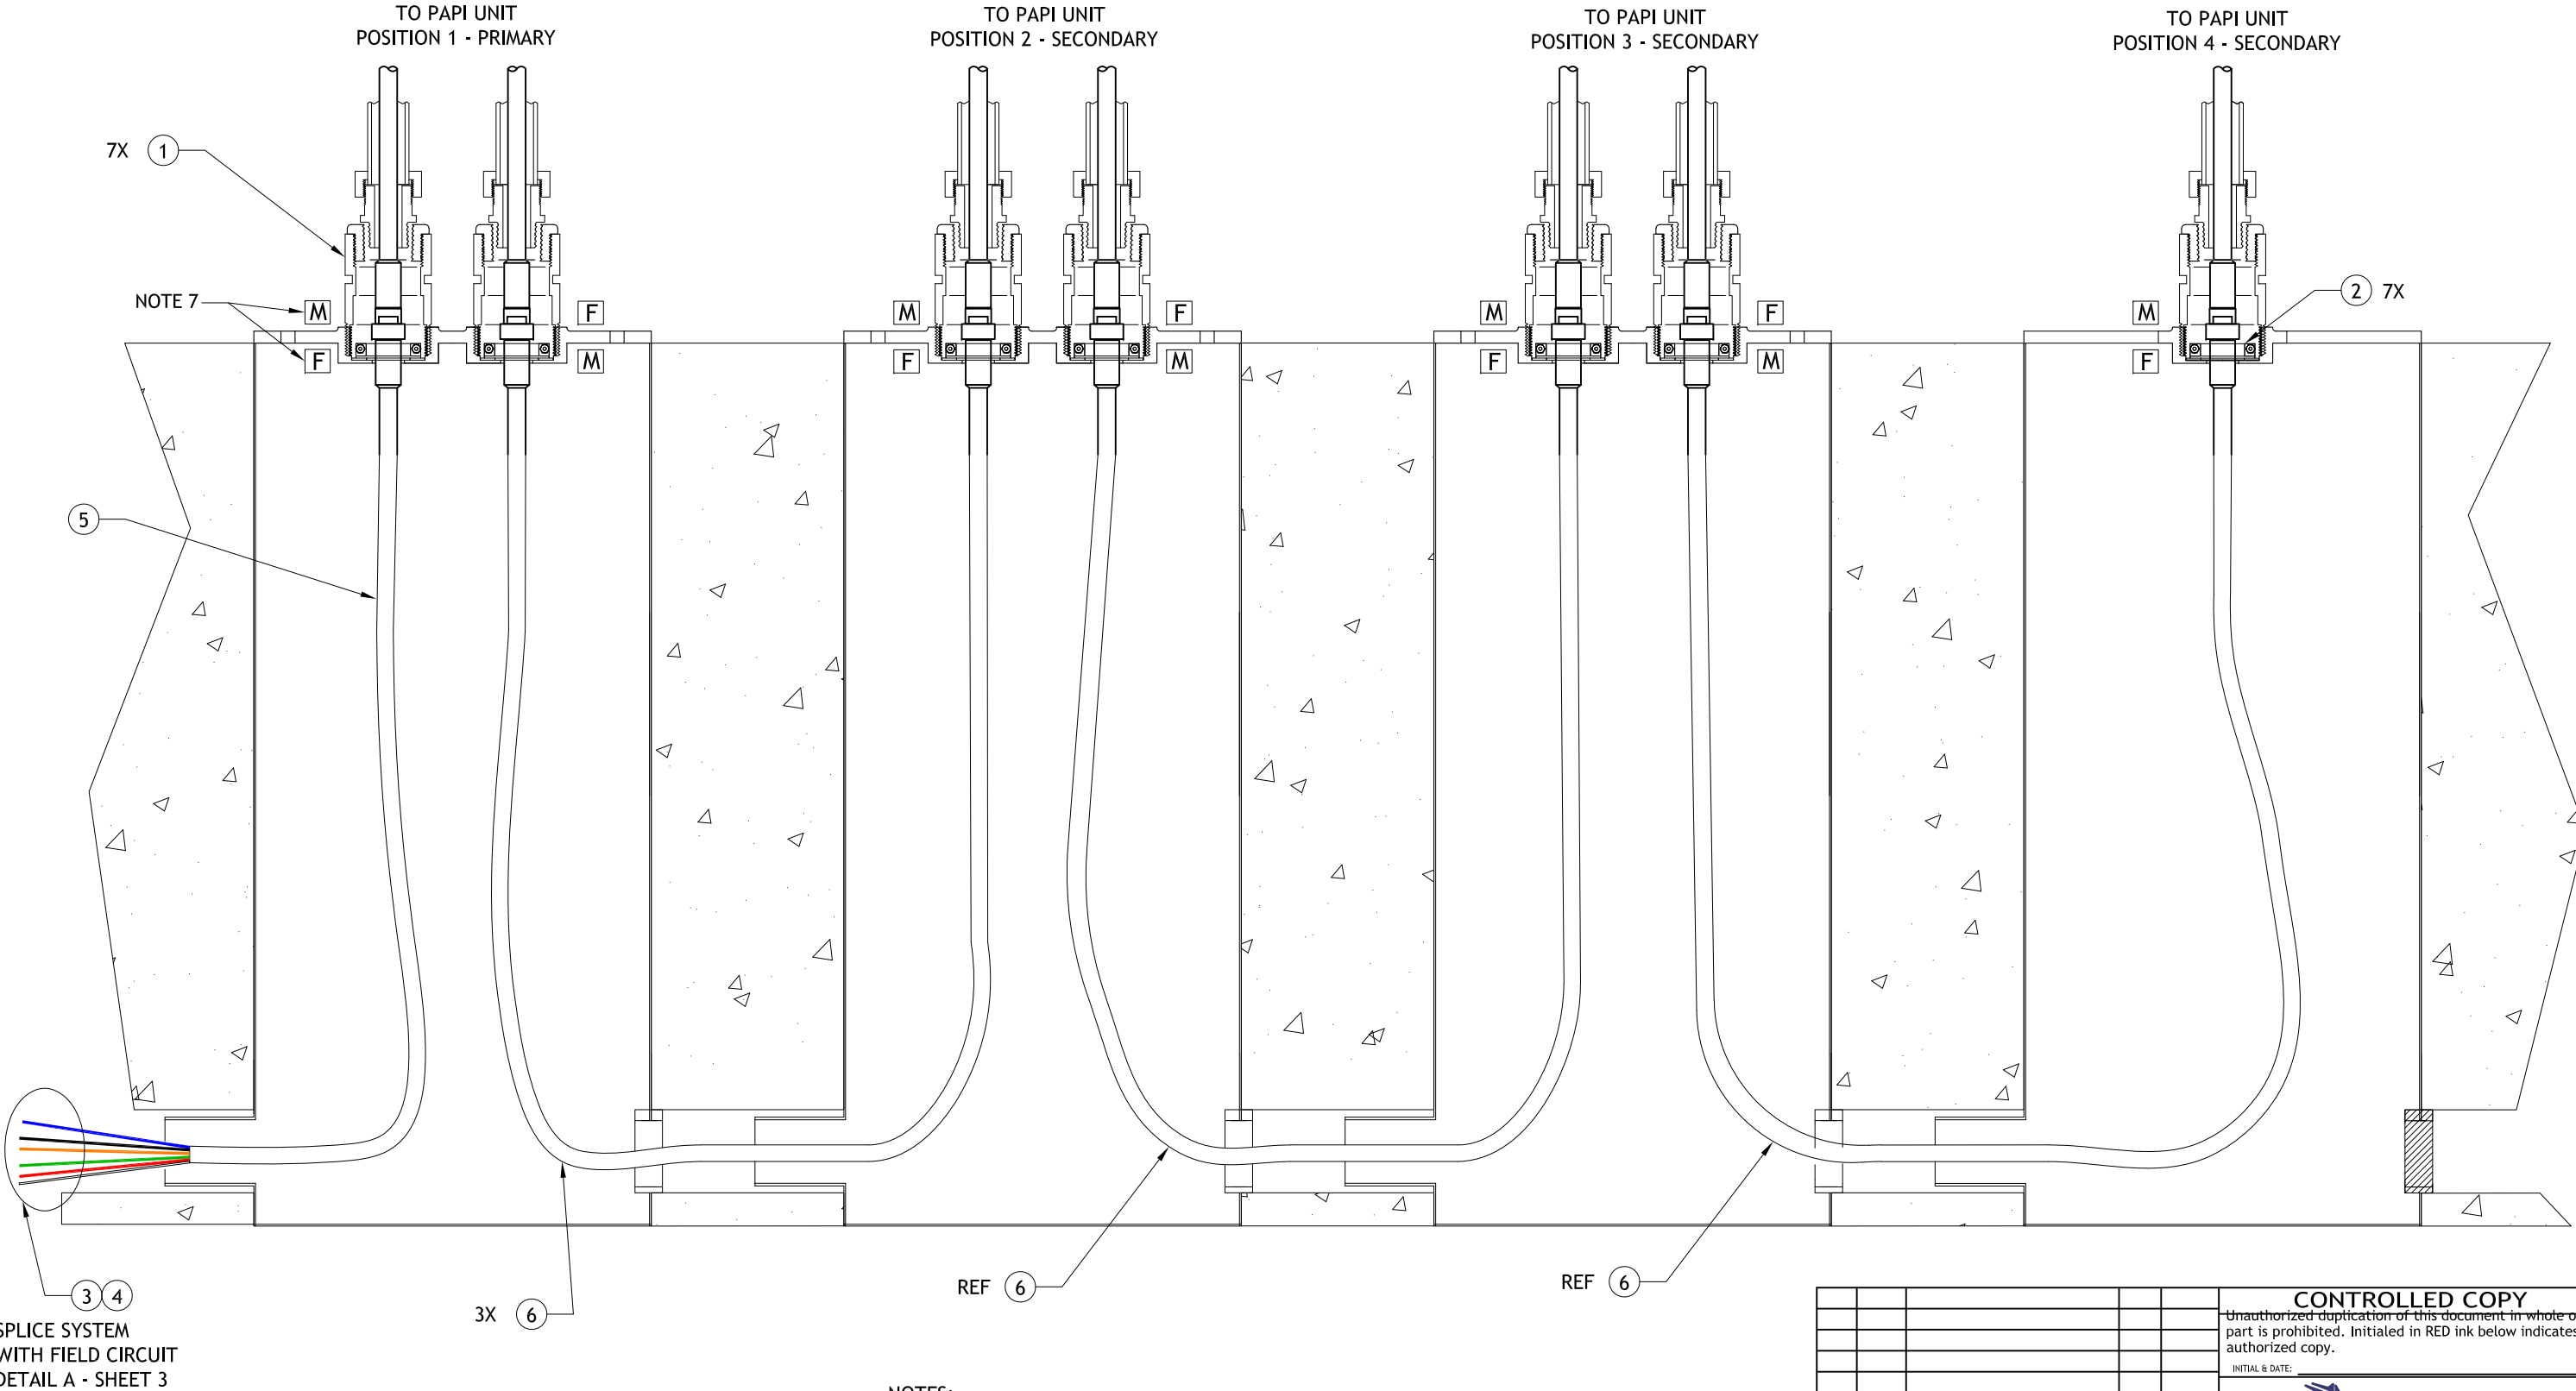


SPLICE SYSTEM  
WITH FIELD CIRCUIT  
DETAIL A - SHEET 3

- NOTES:
- 1. ALL EXTERNAL CABLES ARE PROVIDED IN ADB KIT # AK00032-A40-01.
  - 2. DURING INSTALLATION OF CABLES, LEAVE CAPS IN PLACE TO PROTECT CONNECTORS/RECEPTACLES. REMOVE CAPS ONLY WHEN MAKING FINAL CONNECTIONS.
  - 3. FOR CORRECT PAPI UNIT POSITIONS AS ASSOCIATED TO THE RUNWAY, LOCATE UNITS PER ADB DOCUMENT DA00026-XXX-01 SHEET 5.
  - 4. SEE SHEET 3 FOR PAPI UNIT TO EARTH GROUND CONNECTION.
  - 5. REFERENCE ADB DOCUMENT # 43A4144/XXXX FOR INTERNAL WIRING OF PAPI UNITS.
  - 6. ITEM NOT SHOWN.
  - 7. M/F INDICATES POLARITY OF FRANGIBLE CORD ABOVE AND BELOW BASE PLATE.

AK00032-A40-001 LED PAPI 4-BOX VOLT EXT CABLES				
ITEM NO	PART NUMBER	DESCRIPTION	QTY	NOTE
1	62A0711	COUPLING 2" FRANG I/O THREADED	7	
2	63A0563	CABLE CLAMP 961-X	7	
3	71A0054	BUTT SPLICE 16-14 VINYL INSUL	6	6
4	71A0072	HEATSHRINK .45 ID W/ADHESIVE BLACK	1	6
5	73A0175	REMKE 2.5FT FEM INT 6-P 16AWG 16/6 STOW	1	
6	73A0178/40	REMKE 40FT 6-P MALE-IN/FEM-IN 16/6 STOW	3	

--	--	


2-BOX PAPI A VOLTAGE DRIVEN FIELD INSTALLATION

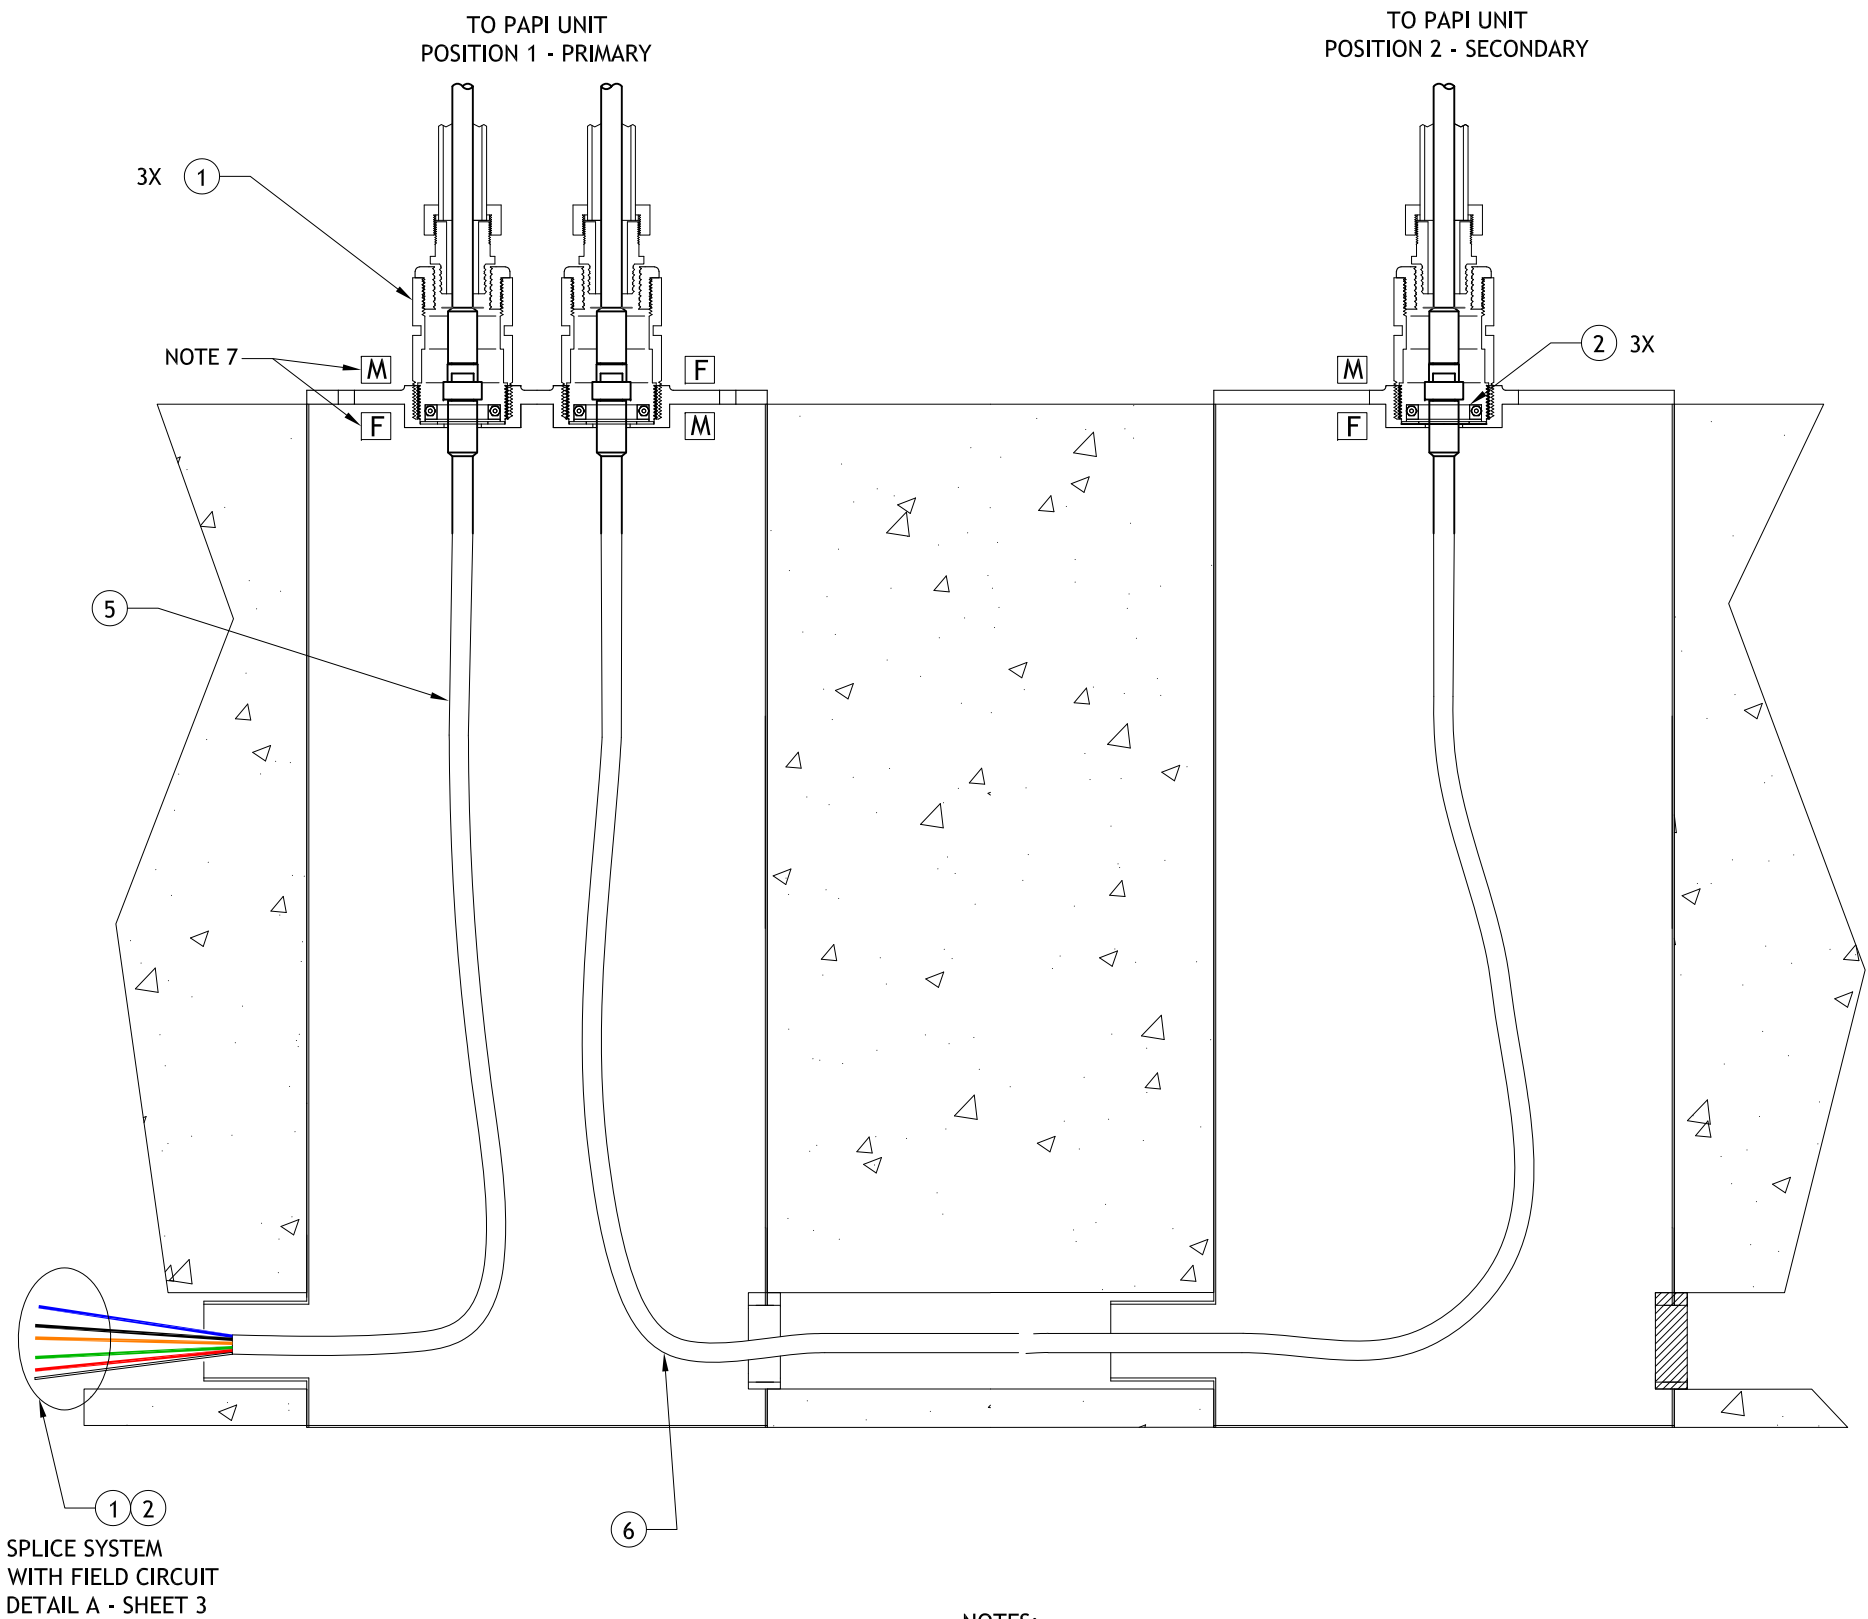


- NOTES:
1. ALL EXTERNAL CABLES ARE PROVIDED IN ADB KIT # AK00032-A20-01.
  2. DURING INSTALLATION OF CABLES, LEAVE CAPS IN PLACE TO PROTECT CONNECTORS/RECEPTACLES. REMOVE CAPS ONLY WHEN MAKING FINAL CONNECTIONS.
  3. FOR CORRECT PAPI UNIT POSITIONS AS ASSOCIATED TO THE RUNWAY, LOCATE UNITS PER ADB DOCUMENT DA00026-XXX-01 SHEET 5.
  4. SEE SHEET 3 FOR PAPI UNIT TO EARTH GROUND CONNECTION.
  5. REFERENCE ADB DOCUMENT # 43A4144/XXXX FOR INTERNAL WIRING OF PAPI UNITS.
  6. ITEM NOT SHOWN.
  7. M/F INDICATES POLARITY OF FRANGIBLE CORD ABOVE AND BELOW BASE PLATE.

AK00032-A20-001 LED PAPI 2-BOX VOLT EXT CABLES				
ITEM NO	PART NUMBER	DESCRIPTION	QTY	NOTE
1	62A0711	COUPLING 2" FRANG I/O THREADED	3	
2	63A0563	CABLE CLAMP 961-X	3	
3	71A0054	BUTT SPLICE 16-14 VINYL INSUL	6	6
4	71A0072	HEATSHRINK.45 ID W/ADHESIVE BLACK	1	6
5	73A0175	REMKE 2.5FT FEM INT 6-P 16AWG 16/6 STOW	1	
6	73A0178/40	REMKE 40FT 6-P MALE-IN/FEM-IN 16/6 STOW	1	


--	--	

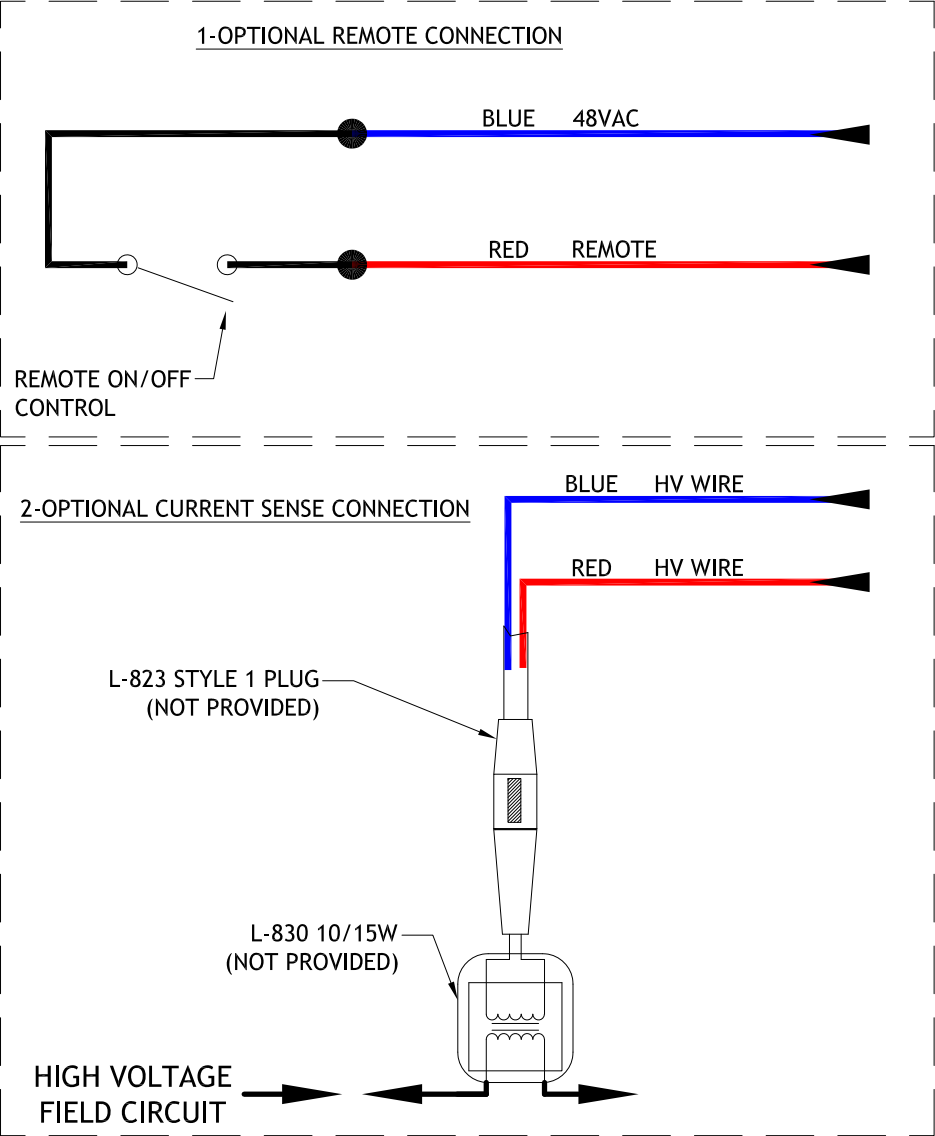


DETAIL B: PRIMARY OR SECONDARY UNIT EARTH GROUND CONNECTION

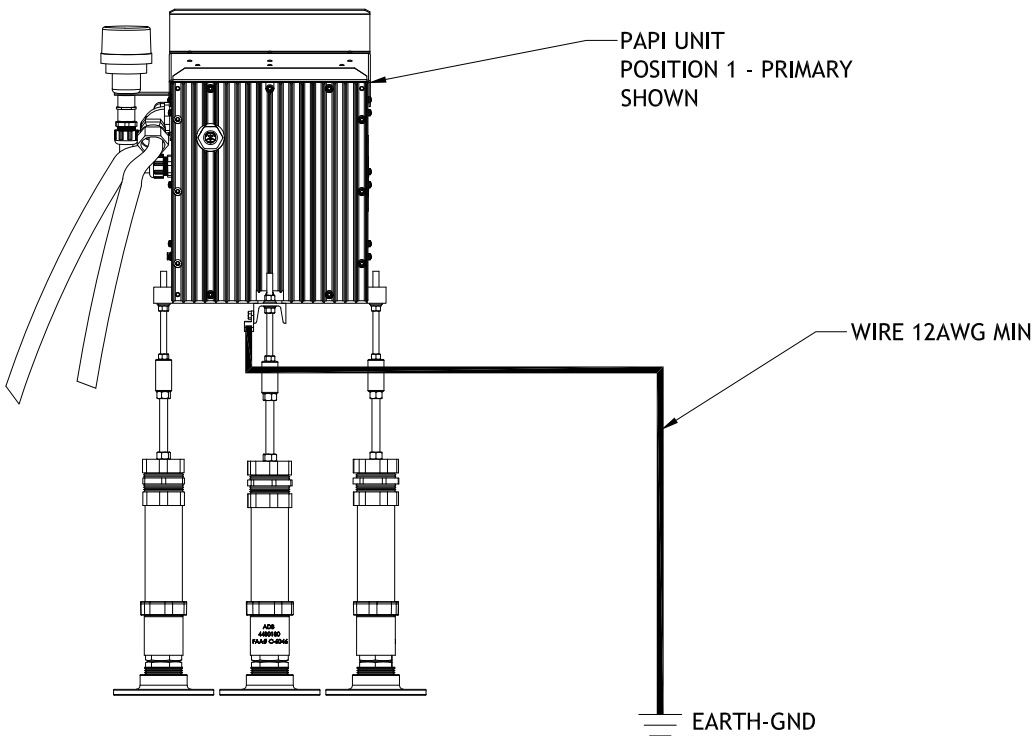

NO OPTIONAL CONNECTION  
CUT AND CAP END

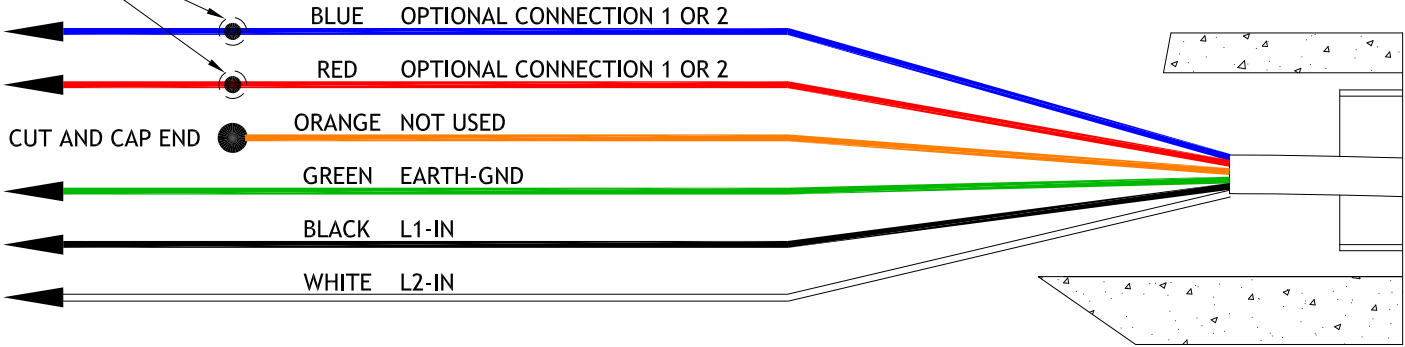

DETAIL A: SYSTEM WIRE SPLICING

				CONTROLLED COPY			
				Unauthorized duplication of this document in whole or part is prohibited. Initialed in RED ink below indicates authorized copy.			
				INITIAL & DATE:			
							
				977 Gahanna Parkway, Columbus, Ohio 43230			
				Telephone: 614-861-1304, Fax: 614-864-2069			
				DRAWING TITLE:			
				LED PAPI STYLE A			
				FIELD CABLE INSTALLATION DETAILS			
				L-880 / L-881			
A	----	PRODUCTION RELEASE		DLR	26 FEB 21		
REV	ECO	REVISION DESCRIPTION		DRAWN	REV		
LEVEL	NUMBER			BY	DATE		
ASSOCIATED DRAWINGS:		DRAWN BY:		DRAWN DATE:			
		DLR		26 FEB 21			
All information contained herein, including illustrations, specifications, and dimensions, is believed to be reliable as of the date of this publication, but is subject to change without notice. ADB reserves the right to make changes and improvements to its products and assumes no responsibility for these modifications. Any disclosure of this information is strictly prohibited except as ADB Airfield Solutions, Inc. may otherwise agree to in writing. Copyright © 2012 ADB Airfield Solutions, Inc.							
					N/A		SHEET NUMBER:
							3 of 3
					DRAWING NUMBER:		REV.
					DA00027-XXX-01		A