
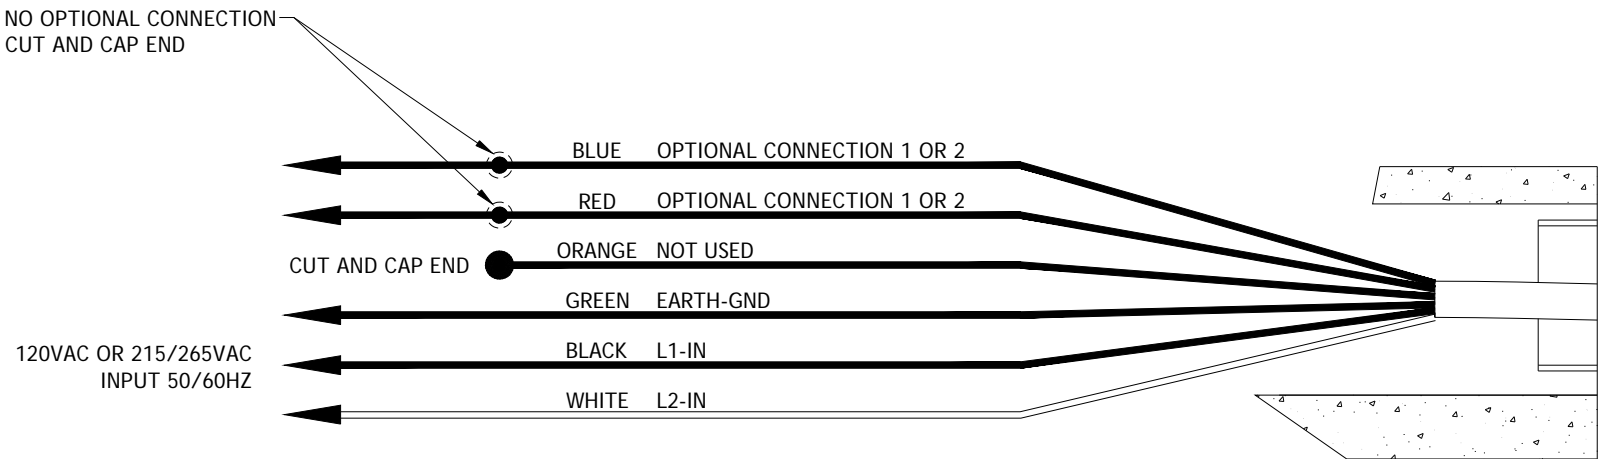


94A0664/A2: LED PAPI L-881 STYLE A EXTERNAL CABLE KIT (2-BOX VOLTAGE DRIVEN)			
ITEM NO.	PART NUMBER	DESCRIPTION	QTY
1	71A0054	WIRE BUTT SPLICE 16-14AWG	6
2	71A0072	HEAT SHRINK .45 ID W/ ADHESIVE BACK	12IN
3	73A0175	REMKE MINI-LINK 2.5FT 6P FEMALE-INT 16/6 STOW W/ PROTECTIVE CAP	1
4	73A0178/40	REMKE MINI-LINK 40FT 6P FEMALE/MALE-INT 16/6 STOW W/ SCREW CAP	1



- NOTES:
- ALL EXTERNAL CABLES ARE PROVIDED IN ADB KIT # 94A0664/A2.
 - DURING INSTALLATION OF CABLE SYSTEM, LEAVE CAPS IN PLACE TO PROTECT CONNECTORS/RECEPTACLES. REMOVE CAPS ONLY WHEN MAKING FINAL CONNECTIONS.
 - FOR CORRECT PAPI UNIT POSITIONS AS ASSOCIATED TO THE RUNWAY, LOCATE UNITS PER ADB DOCUMENT # 117A0078 SHEET 2.
 - SEE SHEET 2 FOR PAPI UNIT TO EARTH GROUND CONNECTION.
 - REFERENCE ADB DOCUMENT # 43A4144/XXXX FOR INTERNAL WIRING OF PAPI UNITS.

					CONTROLLED COPY				
					Unauthorized duplication of this document in whole or part is prohibited. Initialed in RED ink below indicates authorized copy.				
					INITIAL & DATE: _____				
					ADB				
					ADB Airfield Solutions P.O. Box 30829 977 Gahanna Parkway Columbus, OH 43230				
					Tel: (614) 861-1304 Fax: (614) 864-2069				
					DRAWING TITLE: LED PAPI L-881 STYLE A (2-BOX VOLTAGE DRIVEN SYSTEM) INSTALLATION OF FIELD CABLING				
A-01	----	INITIAL RELEASE			WH	20MAR14			
REV LEVEL	ECO NUMBER	REVISION DESCRIPTION			DRAWN BY	REV DATE			
ASSOCIATED DRAWINGS:		DRAWN BY:			DRAWN DATE:				
94A0664/X 117A0078 43A4144/XXXX		WHALLAM			19 FEB 2014				
Information contained on this drawing is to be used expressly in accord with purpose for which it was submitted. Any disclosure of this information is strictly prohibited except as ADB Airfield Solutions, Inc. may otherwise agree in writing. Copyright © 2011 ADB Airfield Solutions.									
					SCALE: N/A		SHEET NUMBER: 1 OF 2		
					DRAWING NUMBER: 117A0086		REV. A-01		

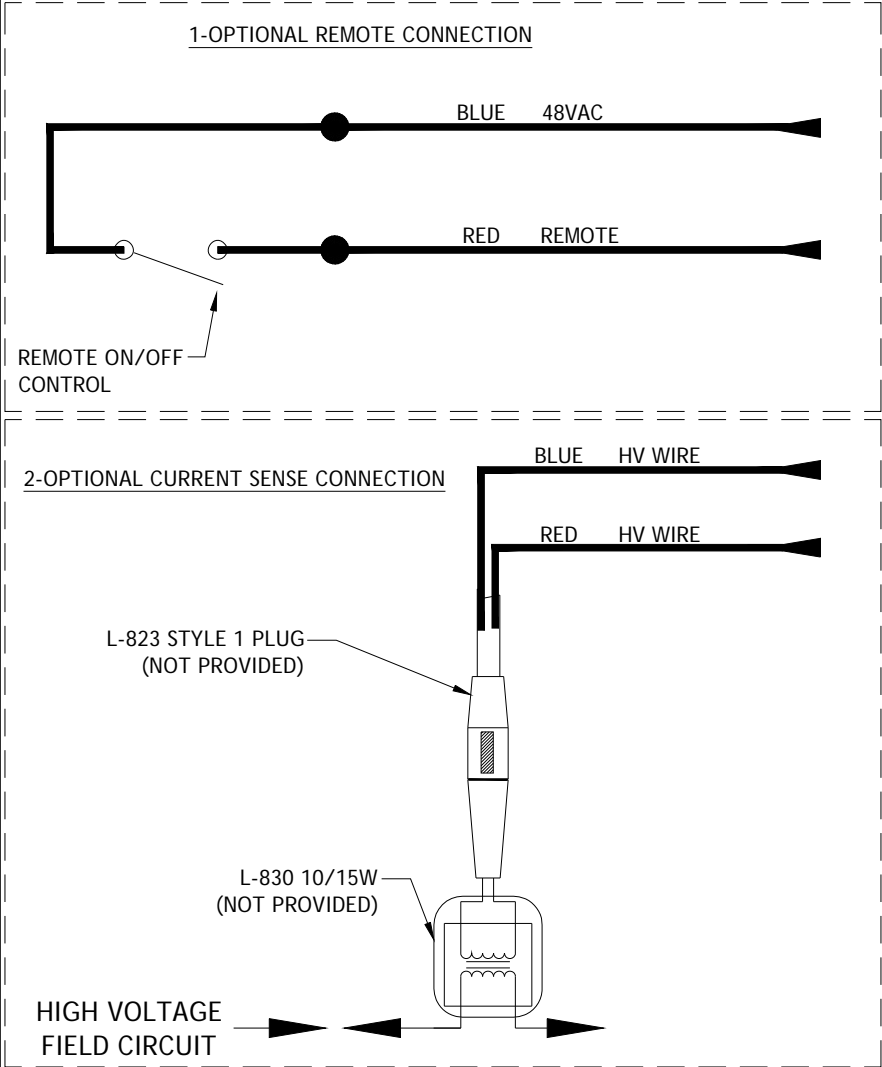

DETAIL A: SYSTEM WIRE SPLICING

DETAIL B: PRIMARY OR SECONDARY UNIT EARTH GROUND CONNECTION

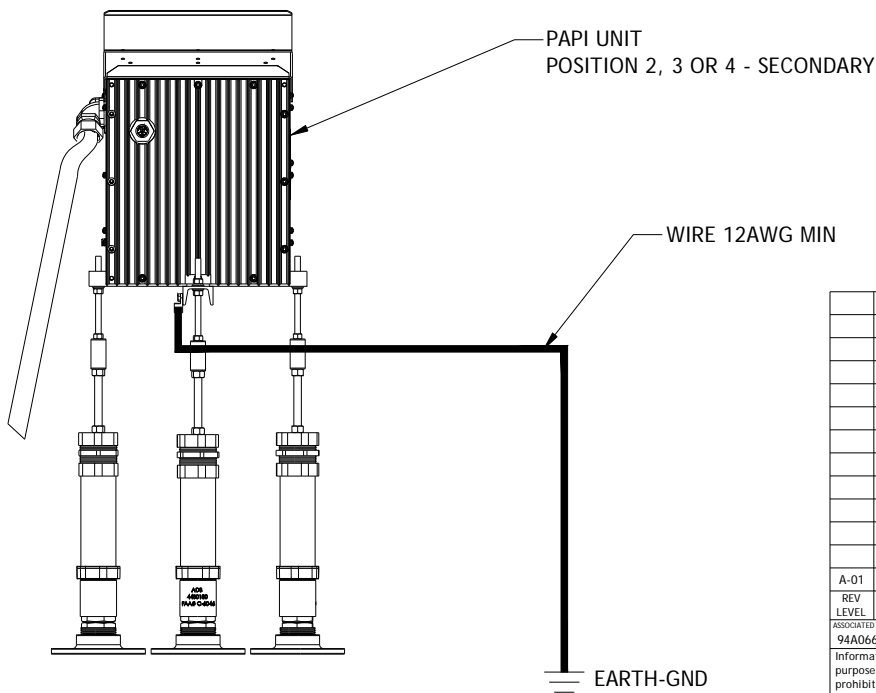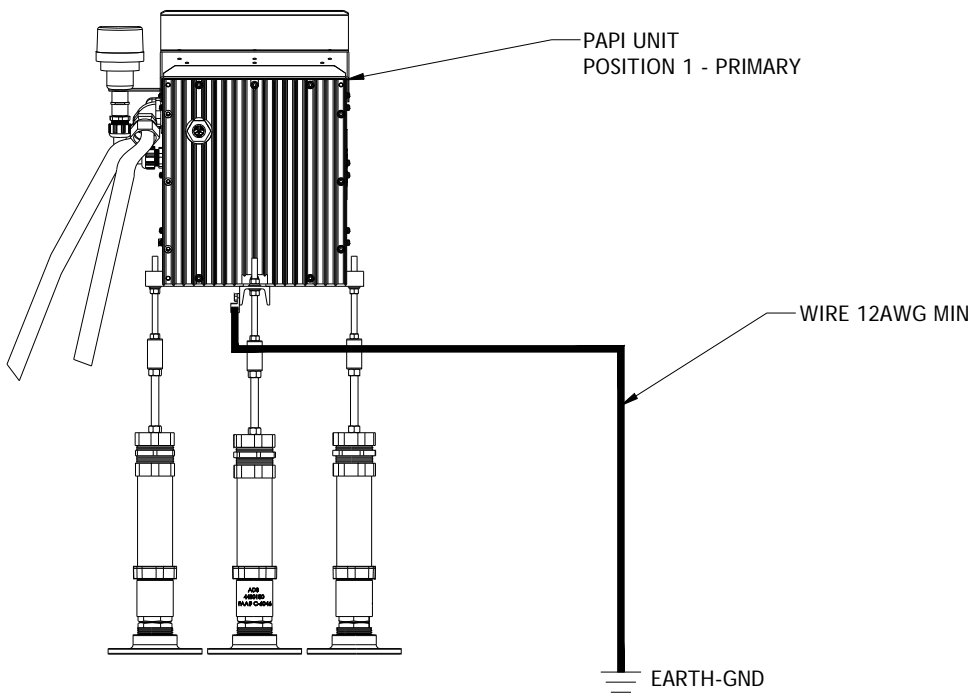

--	--	