

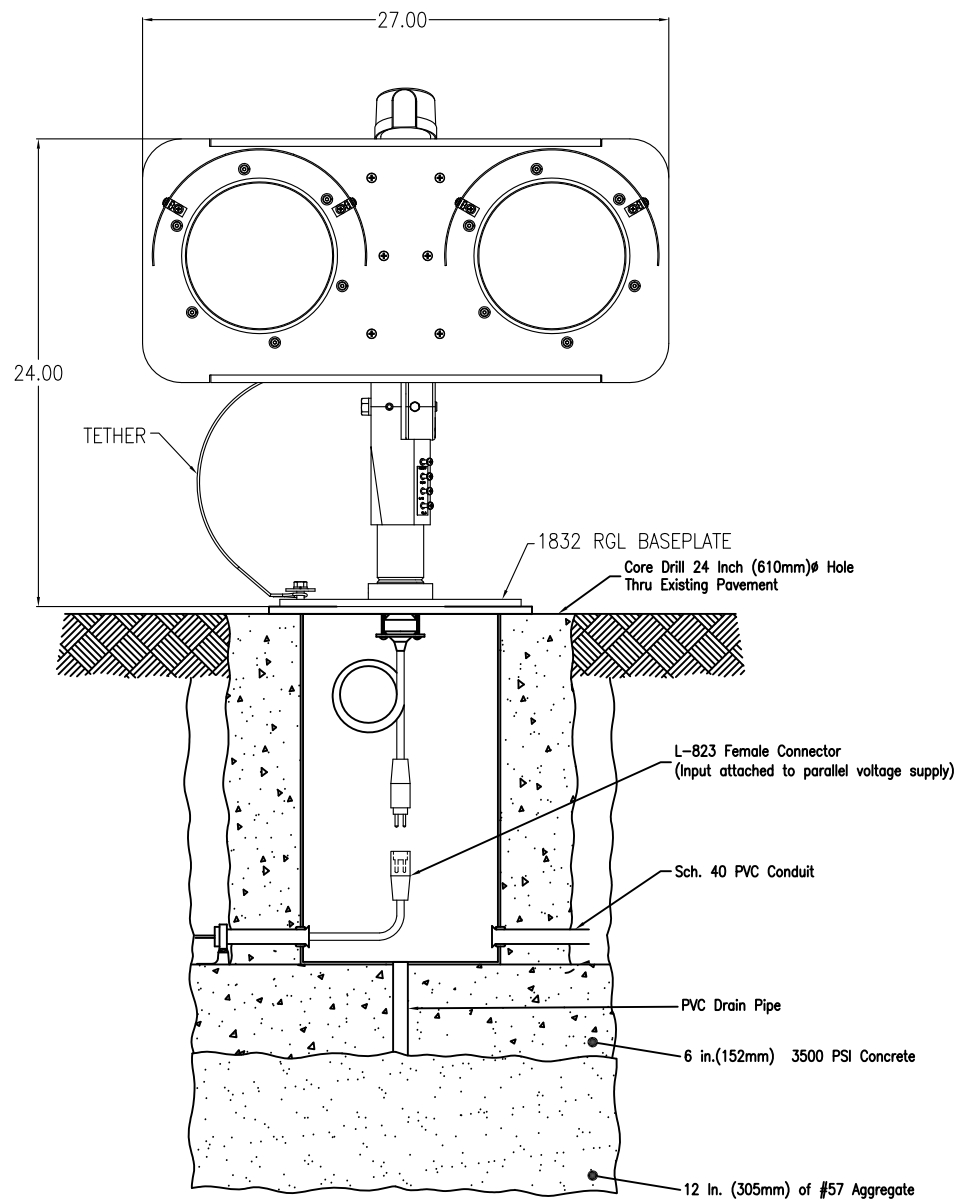


EXAMPLE OF BASE MOUNTED L-804 FIXTURE INSTALLATION  
IN EXISTING SHOULDER SECTION  
CURRENT DRIVEN (UNMONITORED)

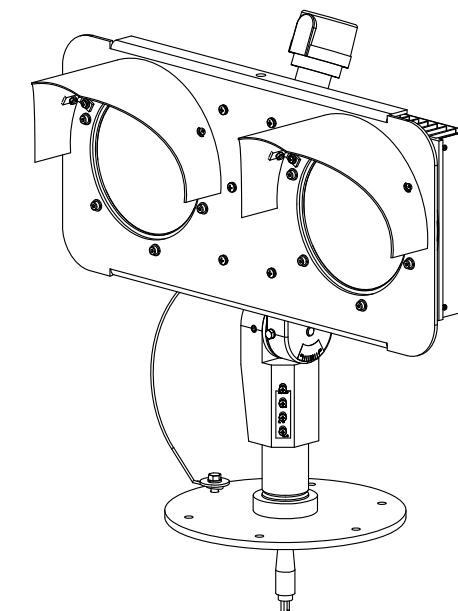

EXAMPLE OF BASE MOUNTED L-804 FIXTURE INSTALLATION  
IN EXISTING SHOULDER SECTION  
VOLTAGE DRIVEN (UNMONITORED)

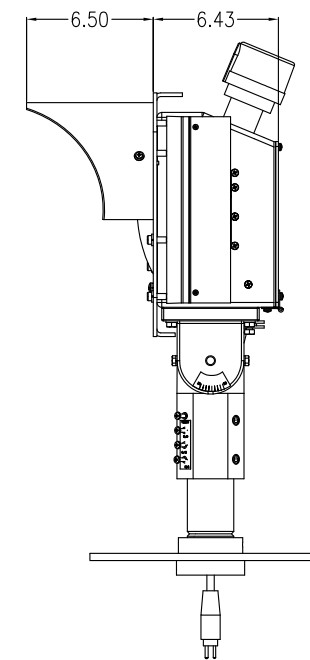

CONTROLLED COPY			
Unauthorized duplication of this document in whole or part is prohibited. Initialed in RED ink below indicates authorized copy.			
INITIAL & DATE:			
<b>ADB</b>			
ADB Airfield Solutions 977 Gahanna Parkway, Columbus, Ohio 43230 Telephone: 614-861-1304, Fax: 614-864-2069			
DRAWING TITLE: L-804 LED RUNWAY GUARD LIGHT TYPICAL INSTALLATION DETAILS			
B	3228	CHG LOGO	JLC 14APR11
A	----	PRODUCTION RELEASE	DLR 23OCT07
REV LEVEL	ECO NUMBER	REVISION DESCRIPTION	DRAWN BY REV DATE
ASSOCIATED DRAWINGS:		DRAWN BY: DLR	DRAWN DATE: 23OCT07
All information contained herein, including illustrations, specifications, and dimensions, is believed to be reliable as of the date of this publication, but is subject to change without notice. ADB reserves the right to make changes and improvements to its products and assumes no responsibility for these modifications. Any disclosure of this information is strictly prohibited except as ADB Airfield Solutions, Inc. may otherwise agree to in writing. Copyright © 2007 Dimens ADB Solutions, Inc.			DRAWING NUMBER: N/A
			SHEET NUMBER: 1 OF 1
117A0048			B