

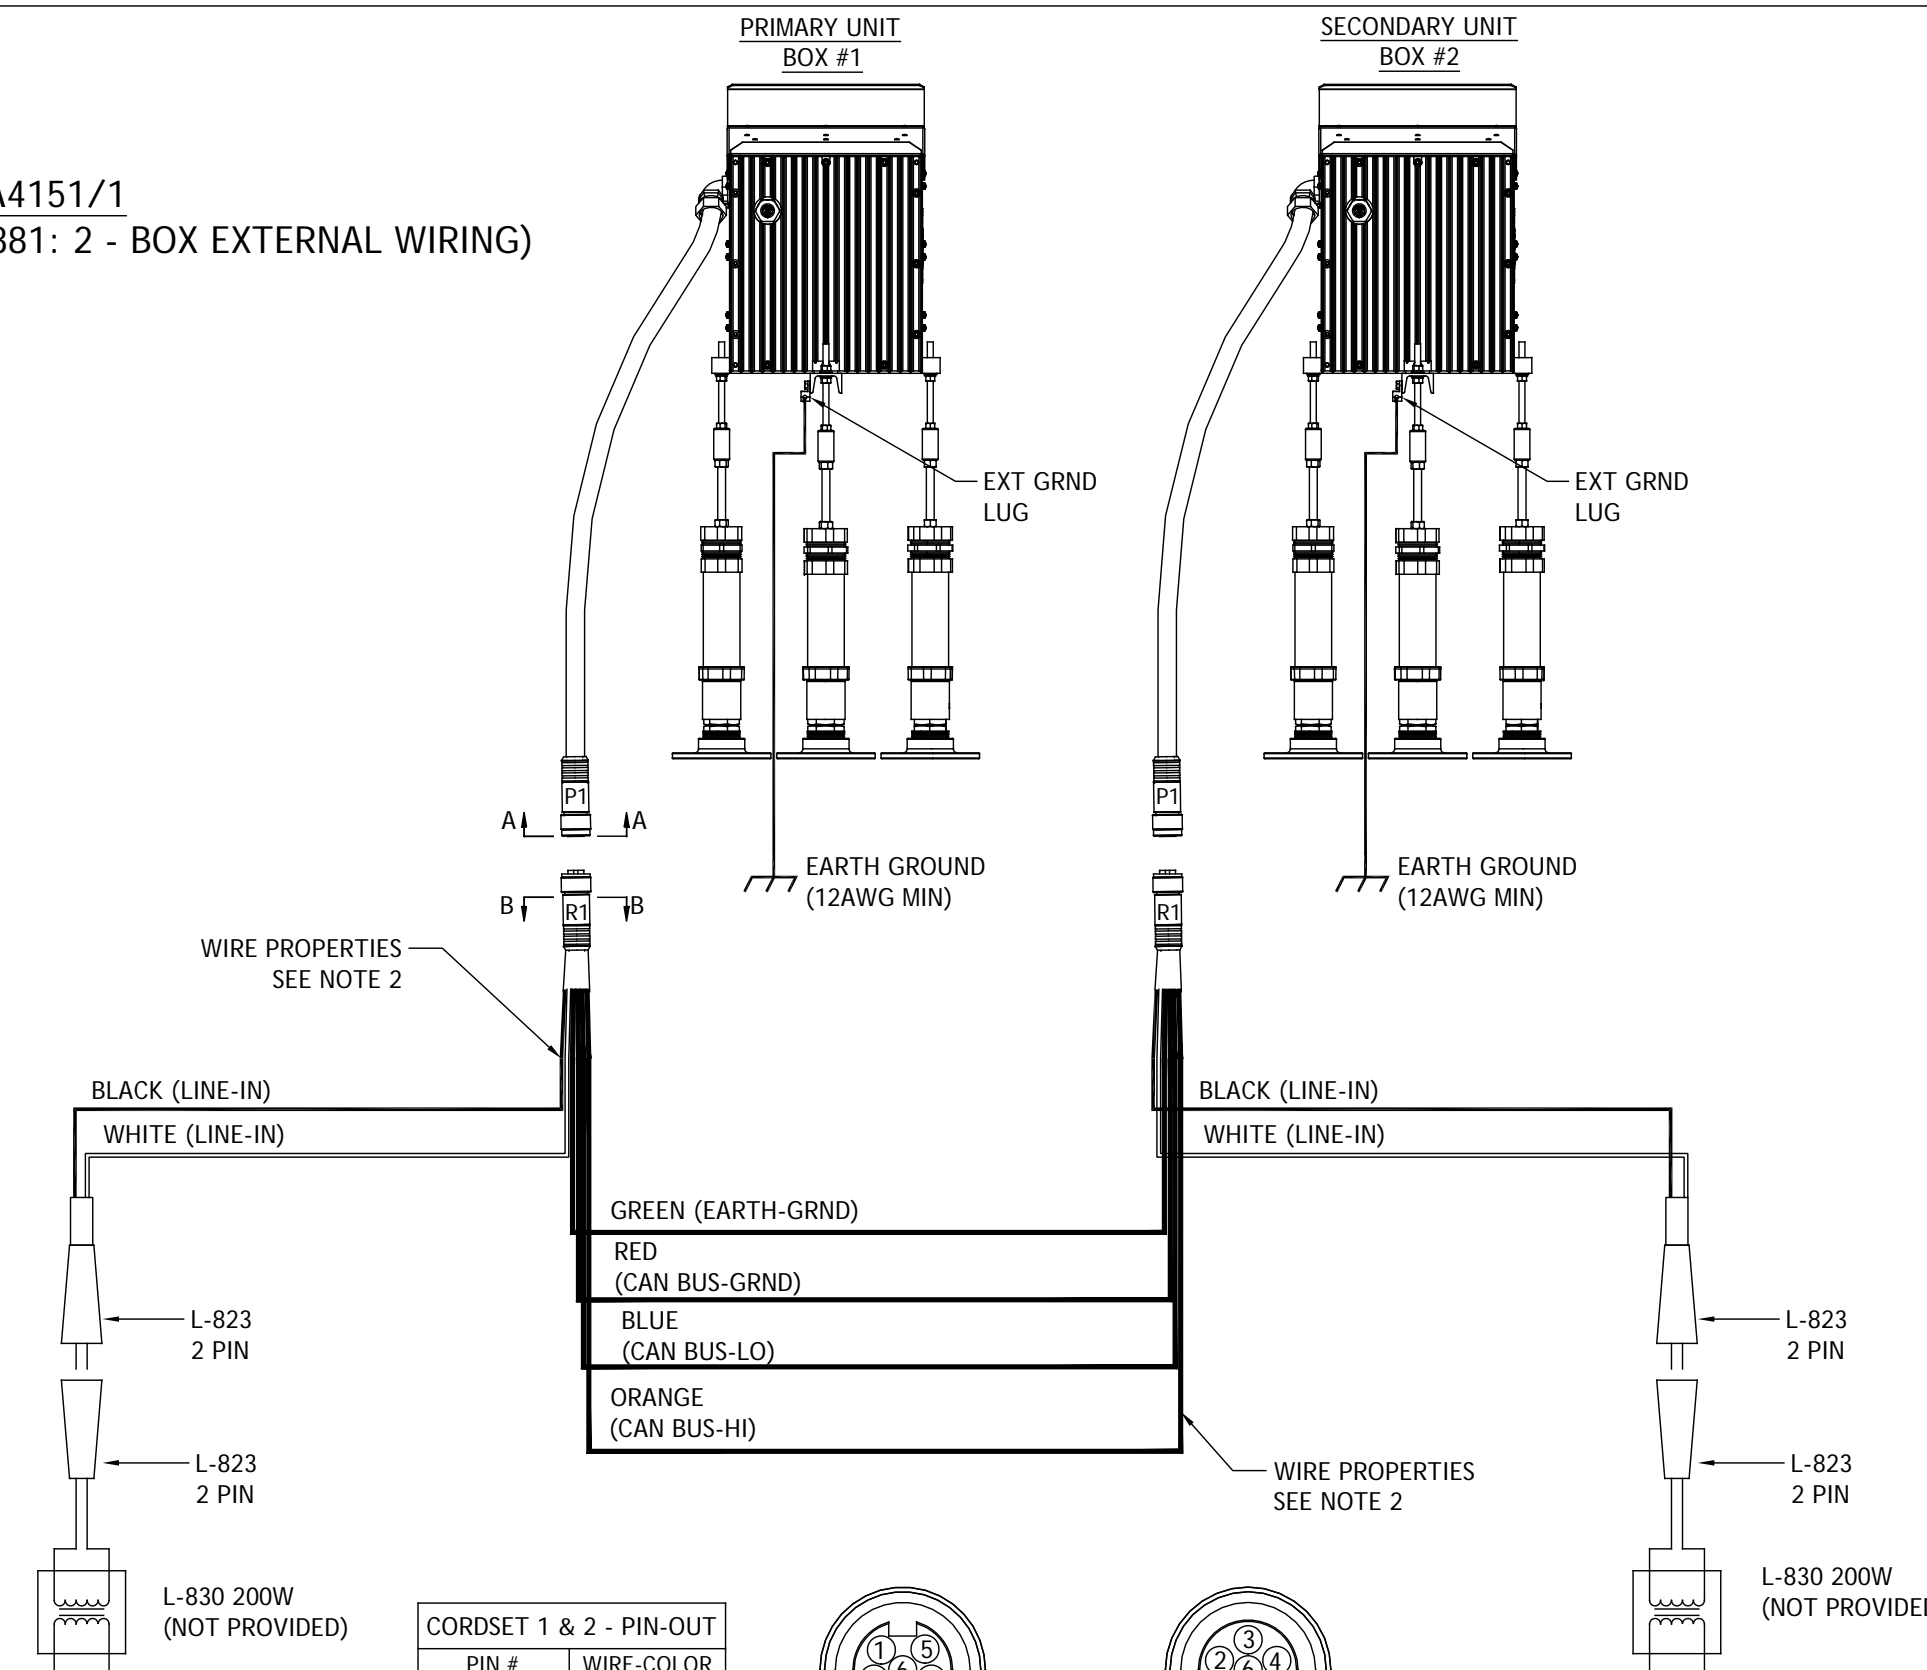


43A4151/1
(L-881: 2 - BOX EXTERNAL WIRING)

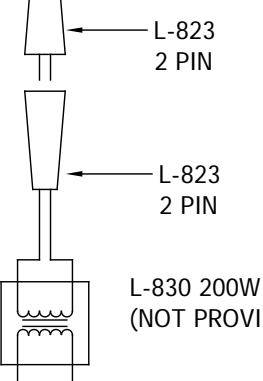


WIRE PROPERTIES
SEE NOTE 2


WIRE PROPERTIES
SEE NOTE 2

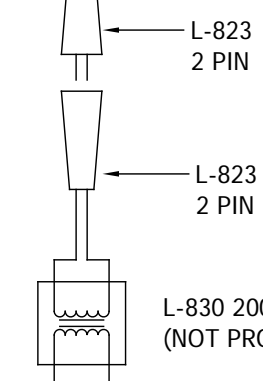

CORDSET 1 & 2 - PIN-OUT	
PIN #	WIRE-COLOR
1	WHITE
2	RED
3	GREEN
4	ORANGE
5	BLACK
6	BLUE

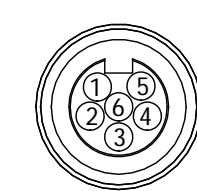

SECTION A-A:
PLUG P1
(TYP ALL PLUG CORDSETS)

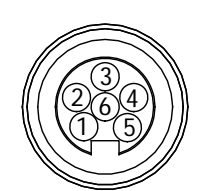


SECTION B-B:
RECEPTACLE R1
(TYP ALL RECEPTACLE CORDSETS)

NOTES:

- P1=PLUG, SYSTEM COMMUNICATIONS.
R1=RECEPTACLE, SYSTEM COMMUNICATIONS.
- ALL WIRES 16AWG AND 600V, PER NEC AND LOCAL CODES.

43A4151/X
1 = 2-BOX (L-881) WIRING
2 = 4-BOX (L-880) WIRING

				CONTROLLED COPY	
Unauthorized duplication of this document in whole or part is prohibited. Initialed in RED ink below indicates authorized copy.					
INITIAL & DATE: _____					
ADBE					
ADB Airfield Solutions P.O. Box 30829 Tel: (614) 861-1304 977 Gahanna Parkway Fax: (614) 864-2069 Columbus, OH 43230					
DRAWING TITLE: COMMERCIAL LED PAPI: EXTERNAL WIRING DIAGRAM - STYLE B CURRENT DRIVEN CURRENT DRIVEN UNITS (STYLE B) L-880 AND L-881					
A-01	----	INITIAL LAYOUT	WH	21JAN13	
REV LEVEL	ECO NUMBER	REVISION DESCRIPTION	DRAWN BY	REV DATE	
ASSOCIATED DRAWINGS:		DRAWN BY	DRAWN DATE		
43A4152/X		WHALLAM	21 JAN 2013		
Information contained on this drawing is to be used expressly in accord with purpose for which it was submitted. Any disclosure of this information is strictly prohibited except as ADB Airfield Solutions, Inc. may otherwise agree in writing. Copyright © 2011 ADB Airfield Solutions.					
DRAWING NUMBER: 43A4151/X				SHEET NUMBER: 1 OF 2	
					REV. A

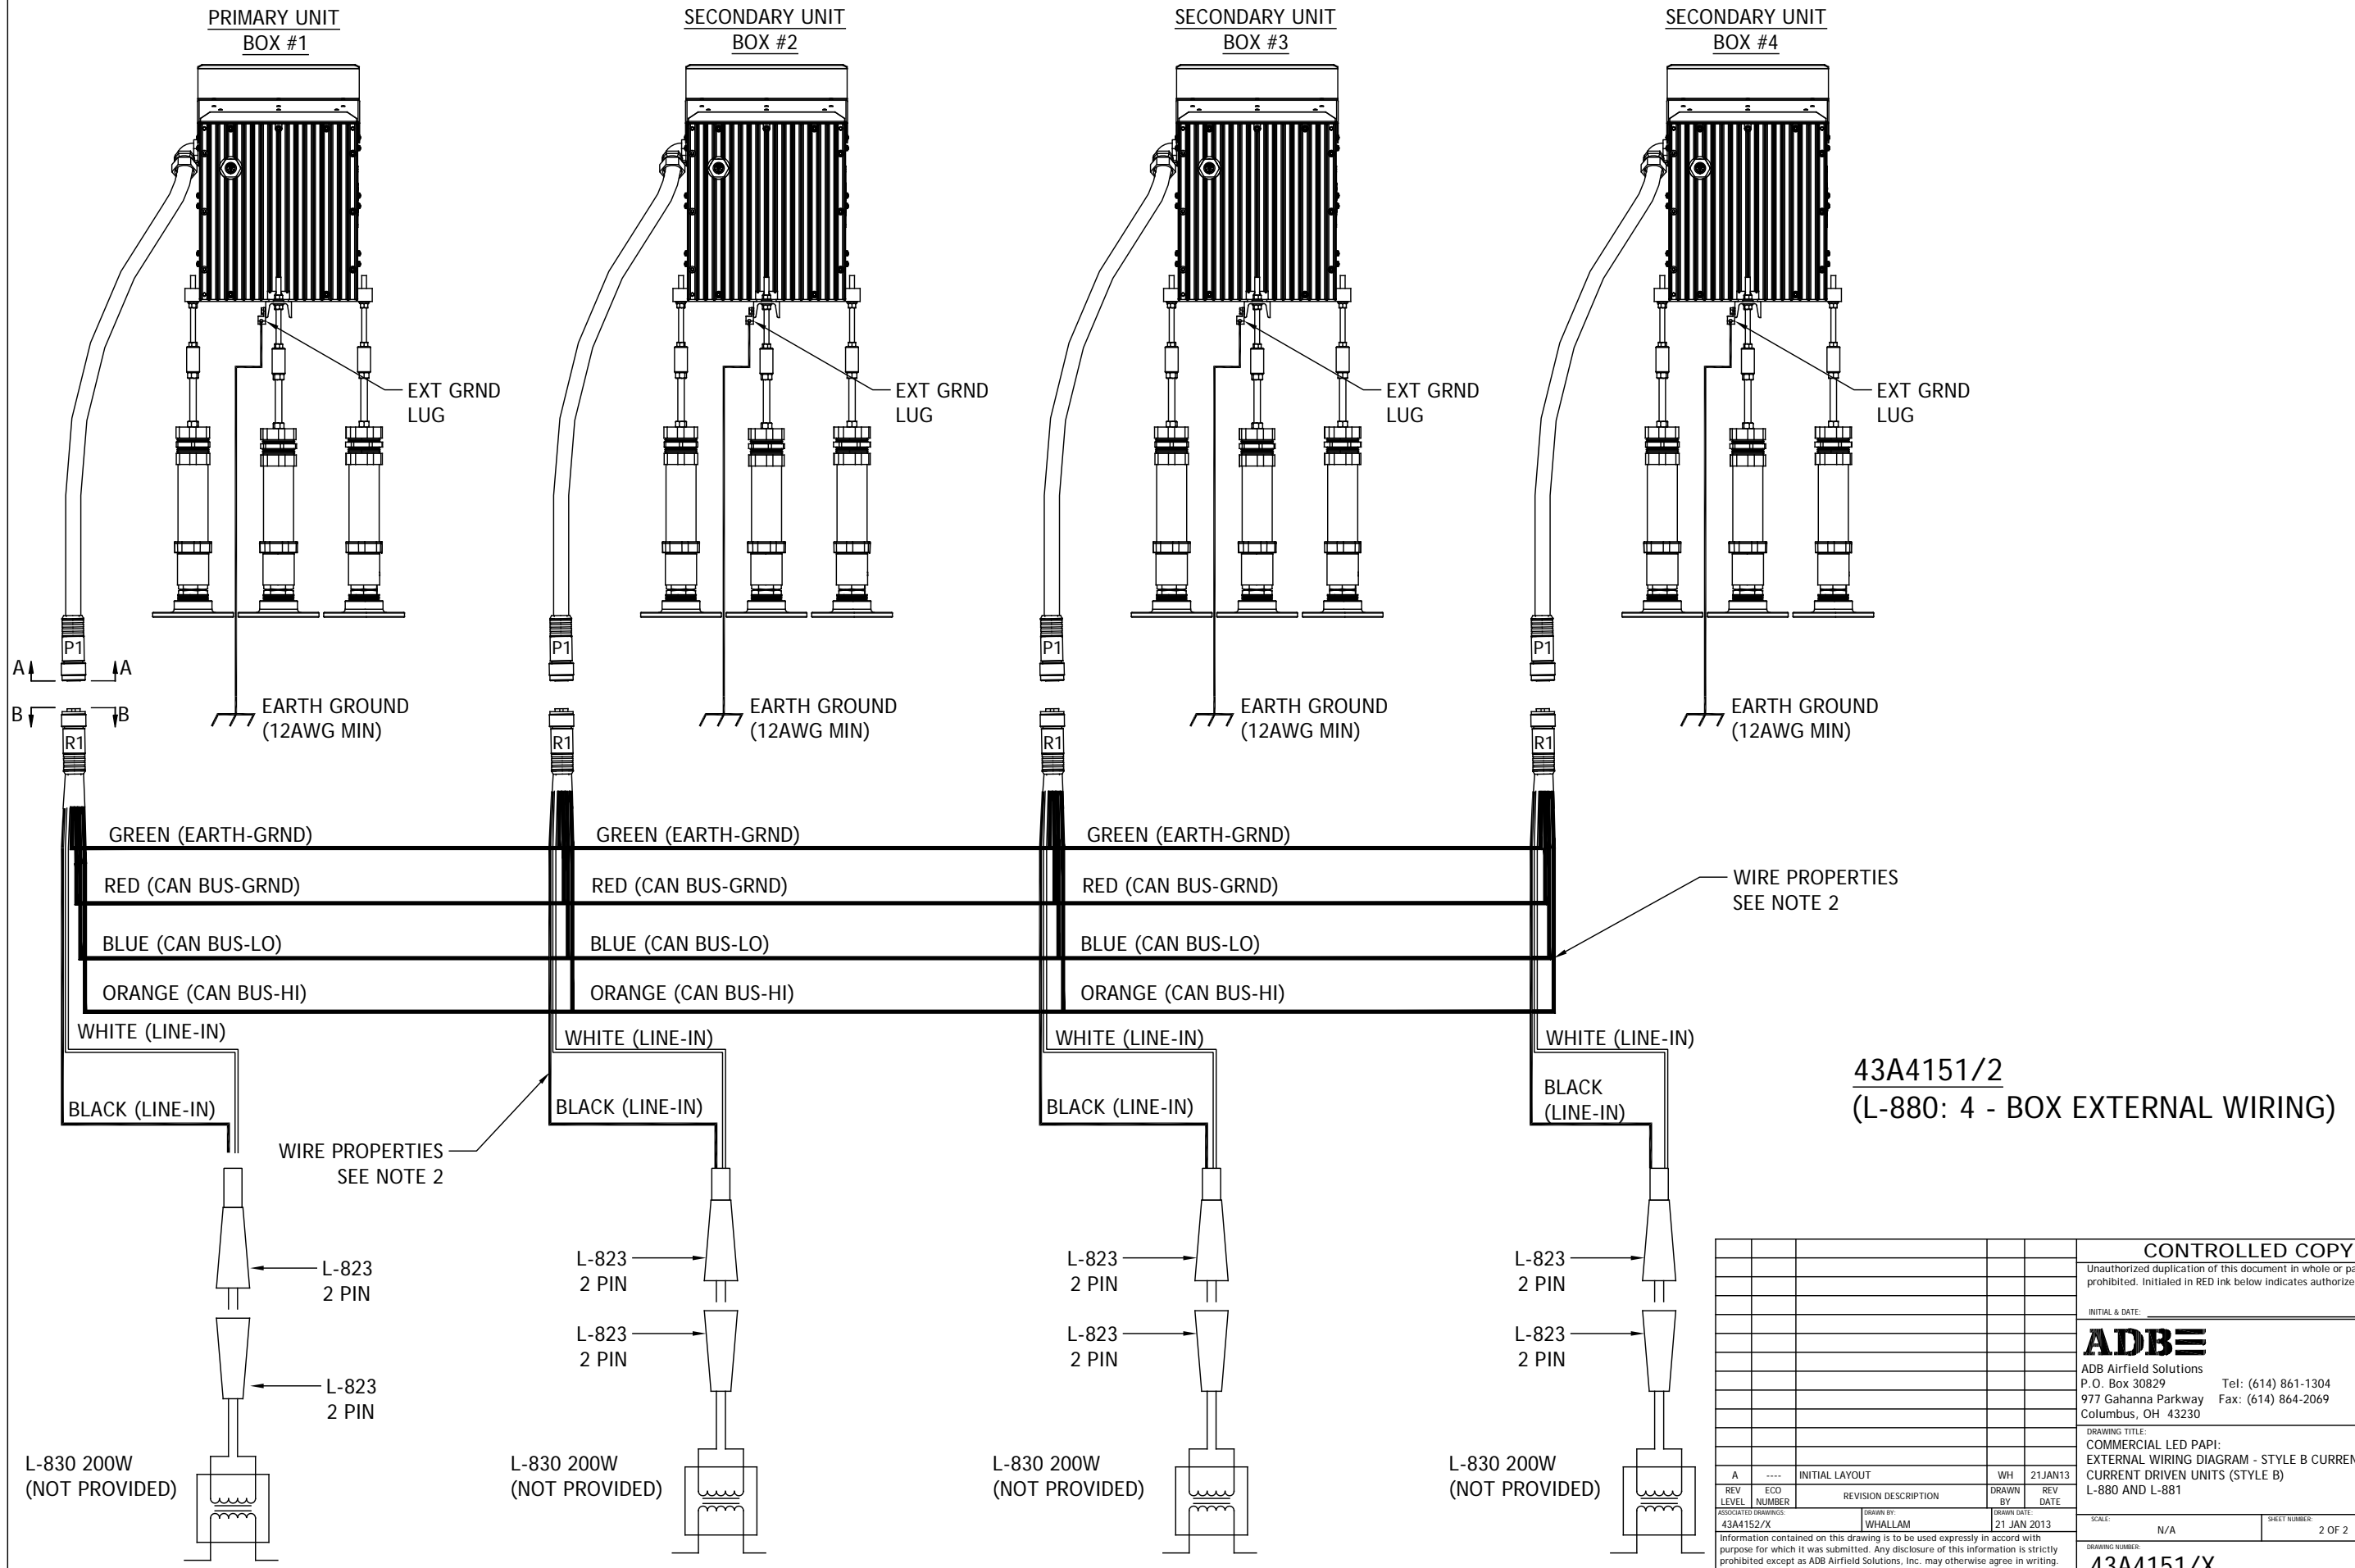

WIRE PROPERTIES
SEE NOTE 2

43A4151/2
(L-880: 4 - BOX EXTERNAL WIRING)

CONTROLLED COPY			
Unauthorized duplication of this document in whole or part is prohibited. Initialed in RED ink below indicates authorized copy.			
INITIAL & DATE: _____			
ADBE			
ADB Airfield Solutions P.O. Box 30829 Tel: (614) 861-1304 977 Gahanna Parkway Fax: (614) 864-2069 Columbus, OH 43230			
DRAWING TITLE: COMMERCIAL LED PAPI: EXTERNAL WIRING DIAGRAM - STYLE B CURRENT DRIVEN CURRENT DRIVEN UNITS (STYLE B) L-880 AND L-881			
REV	ECO	REVISION DESCRIPTION	REV DATE
A	----	INITIAL LAYOUT	WH 21JAN13
ASSOCIATED DRAWINGS: 43A4152/X DRAWN BY: WHALLAM DRAWN DATE: 21 JAN 2013			
Information contained on this drawing is to be used expressly in accord with purpose for which it was submitted. Any disclosure of this information is strictly prohibited except as ADB Airfield Solutions, Inc. may otherwise agree in writing. Copyright © 2011 ADB Airfield Solutions.			SCALE: N/A SHEET NUMBER: 2 OF 2
DRAWING NUMBER: 43A4151/X			REV: A