


SECTION

RELIANCE 12" INSET UNIDIRECTIONAL 3 windows Scale 1/5

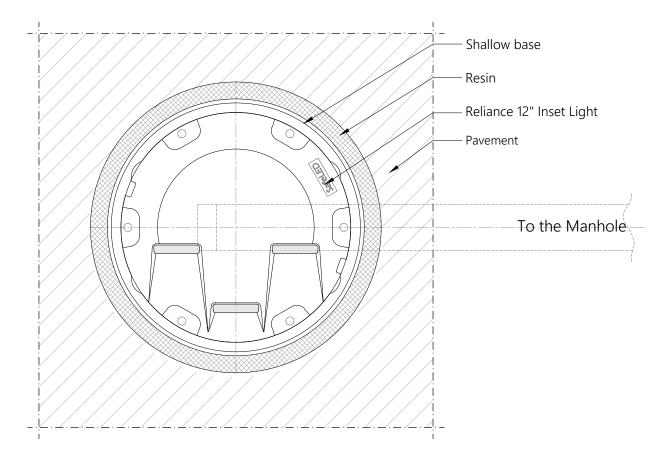

→ TOP VIEW

RELIANCE 12" INSET UNIDIRECTIONAL 3 windows Scale 1/5

NOTES:

- 1. This drawing shows general installation details related to ADB Safegate products and is for information only, not for construction. The designer must verify compliance of design with local standards and varying characteristics for each unique airfield project.
- 2. Pavement types and dimensions shown are only indicative. Installation details may vary depending on project specific pavement types and dimensions.
- 3. Please refer to product installation manual for installation process details.
- 4. ADB Safegate waives its liability for wrongful use of the information.



RELIANCE LIGHT 12 inch / 3 windows

INSET UNIDIRECTIONAL
TYPICAL INSTALLATION DETAILS

SCALE: AS SHOWN
DRAWN BY: JA

DRAWN BY: JA CHECKED BY: TH

DATE: 24/02/2022 SHEET: 1-1

ADBSG_A_AGL_RELIANCE-I_12IN_UNI

UNIT: mm