


EXAMPLE OF BASE MOUNTED L-861T FIXTURE INSTALLATION IN EXISTING SHOULDER SECTION

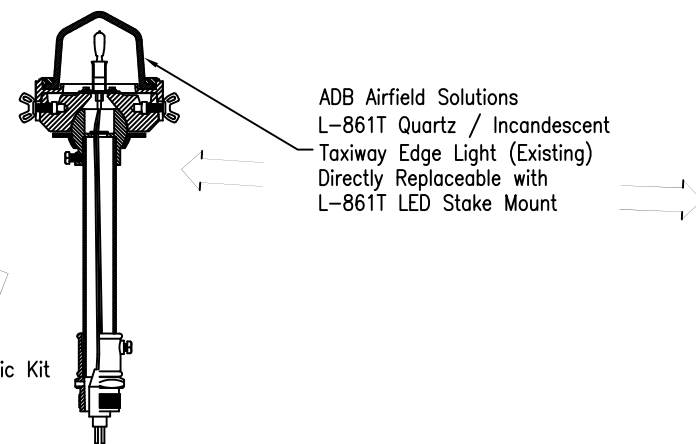

EXAMPLE OF STAKE MOUNTED L-861T FIXTURE INSTALLATION

NOTES:

- THE L-861T IS AVAILABLE WITH COUPLINGS TO FIT NEW DESIGN OR EXISTING BASEPLATE WITH THE FOLLOWING THREAD DESIGNATIONS:
  - 1 1/2-12
  - 2-11 1/2
  - 2-11 (SPECIFIC TO MOST INTERNATIONAL APPLICATIONS)
- APPLY ANTI-SIEZE COMPOUND TO THREADS OF FRANGIBLE COUPLING WHEN INSTALLING NEW OR REPLACING EXISTING L-861T
- AVAILABLE WITH & W/OUT ARCTIC KIT IN HEIGHTS OF 14, 24, AND 30 INCHES.
- ADB AIRFIELD SOLUTIONS PART ETES/XXXX OR EQUAL.
- EXISTING L-830 / L-831 30/45W TRANSFORMER CAN BE USED. IF NO HEATER IS PRESENT, A 10/15 W TRANSFORMER MAY BE SUBSTITUTED. IF HEATER IS PRESENT, A 20 / 25W TRANSFORMER MAY BE SUBSTITUTED.

INSTALLATION NOTES:

- LOOSEN SET SCREW LOCATED ON FRANGIBLE COUPLING
- BACK FRANGIBLE COUPLING OUT OF BASE PLATE OR STAKE HUB
- UNPLUG EXISTING L-861T FROM L-823 CONNECTION
- REPLACE WITH L-861T LED, ETES/XXXX

CAUTION:

THIS DRAWING IS ONLY INTENDED FOR USE AS GENERAL AIRFIELD SYSTEM DESIGN GUIDANCE. THE DESIGNER MUST VERIFY DESIGN WITH LOCAL CODES AND VARYING CHARACTERISTICS FOR EACH UNIQUE AIRFIELD APPLICATION.

CONTROLLED COPY			
Unauthorized duplication of this document in whole or part is prohibited. Initialed in RED ink below indicates authorized copy.			
INITIAL & DATE:			
<b>ADB</b>			
ADB Airfield Solutions 977 Gahanna Parkway, Columbus, Ohio 43230 Telephone: 614-861-1304, Fax: 614-864-2069			
DRAWING TITLE: INSTALLATION / REPLACEMENT L-861T QUARTZ / INCANDESCENT TO; L-861T (ARCTIC KIT READY LED) BASE MOUNT AND STAKE MOUNT APPLICATION			
C	3228	CHG LOGO	JLC 14APR11
B	----	ADDED NOTE 5	JEG 05APR05
A	----	PRODUCTION RELEASE	DLR 03OCT03
REV LEVEL	ECO NUMBER	REVISION DESCRIPTION	DRAWN BY REV DATE
ASSOCIATED DRAWINGS:	ETES-XXXX	DRAWN BY: DLR	DRAWN DATE: 03OCT03
Information contained on this drawing is to be used expressly in accord with purpose for which it was submitted. Any disclosure of this information is strictly prohibited except as ADB Airfield Solutions, Inc. may otherwise agree in writing. Copyright © 2002 ADB Airfield Solutions, Inc.			
DRAWING NUMBER: 117A0026			SHEET NUMBER: 1 OF 1
			REV. C